




DOOR STYLE:	CABINET BOXES:		FON TILE kitchen & bath 270 Terminal Avenue Vancouver, BC Canada V6A 2L6 www.fontile.com	JOB NAME: DISPLAY KITCHEN	SCALE:	ROOM # :
DRAWER STYLE:	DRAWER BOXES:			Address:	Date: 08/03/23	FLOOR PLAN
COLOR:	DRAWER HARDWARE:			City:	REVISION:	
MATERIAL:	LIGHT VALANCES:			Job #:	Drawn by: TERI C	PAGE: 1 of 6
	FINISHED ENDS:					
	CROWN MOULDING:					
	HANDLES:					
	TOE KICK:					

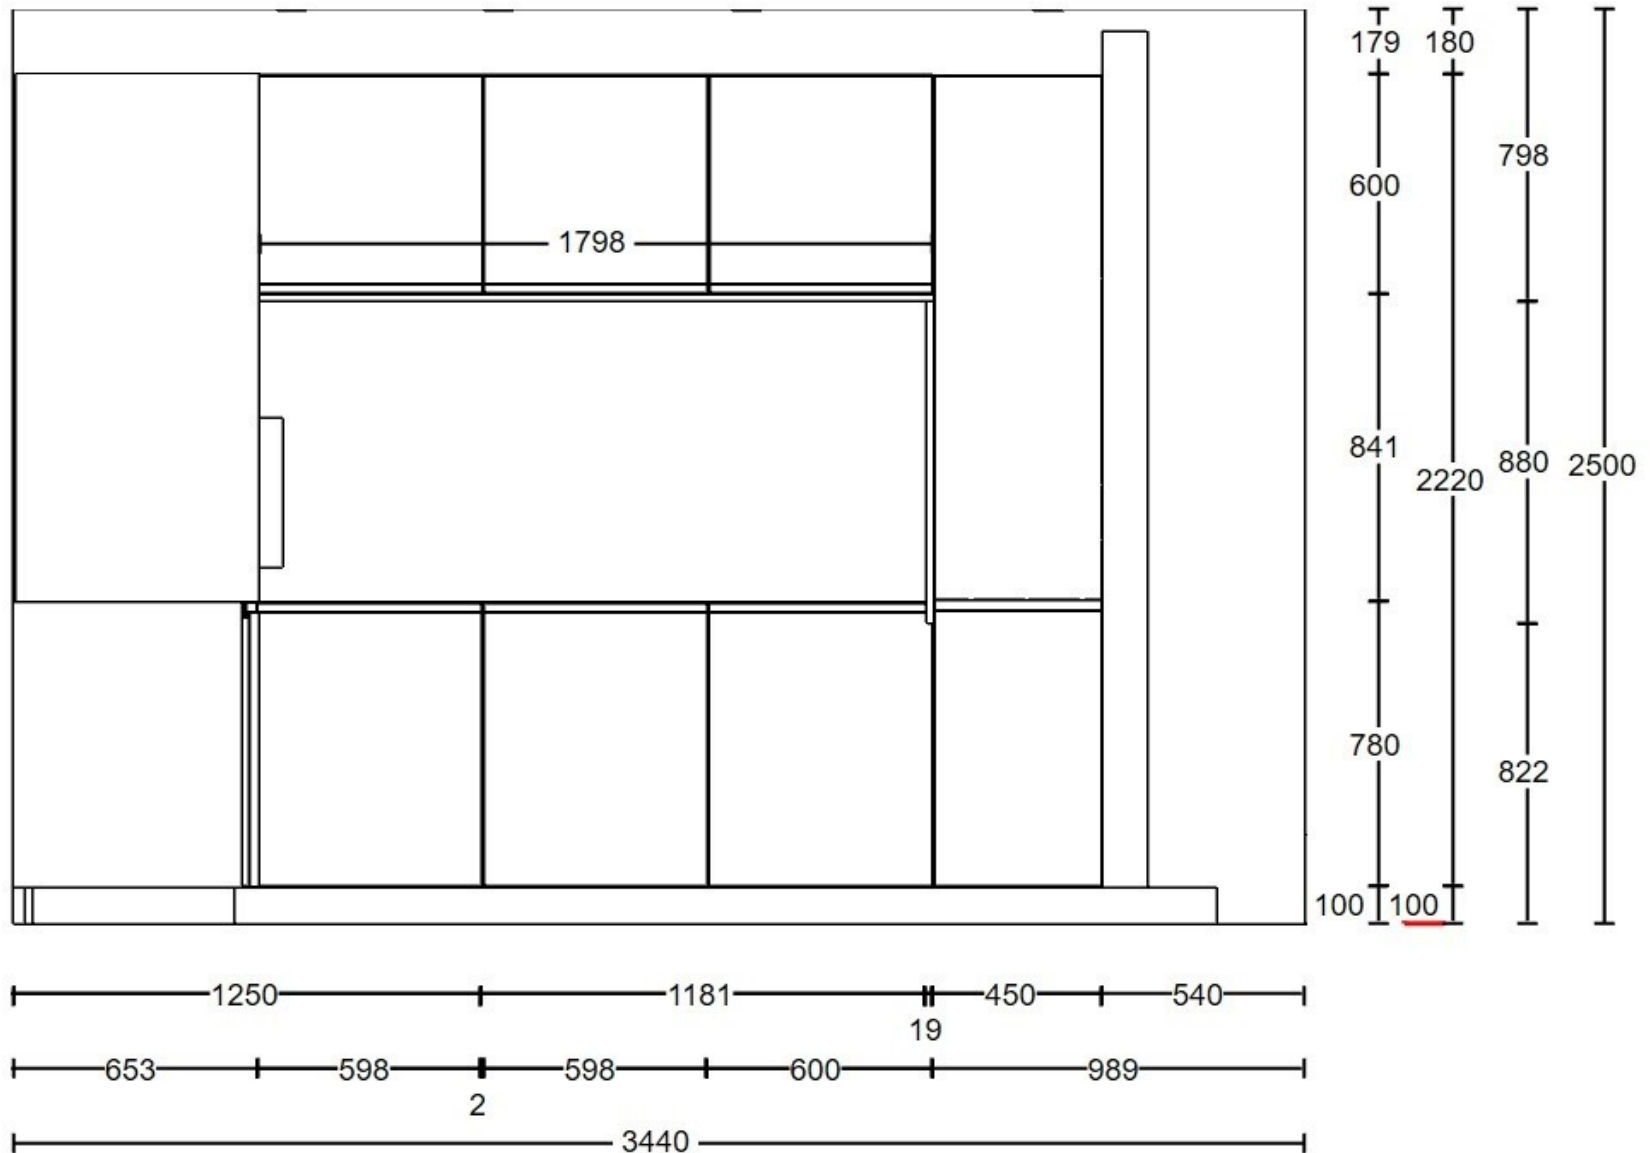


DOOR STYLE:	CABINET BOXES:		FON TILE kitchen & bath 270 Terminal Avenue Vancouver, BC Canada V6A 2L6 www.fontile.com	JOB NAME: DISPLAY KITCHEN	SCALE:	ROOM # :
DRAWER STYLE:	DRAWER BOXES:			Address:	Date: 08/03/23	ELEVATION 1
COLOR:	DRAWER HARDWARE:			City:	REVISION:	
MATERIAL:	LIGHT VALANCES:			Job #:	Drawn by: TERI C	PAGE: 2 of 6
	FINISHED ENDS:					
	CROWN MOULDING:					
	HANDLES:					
	TOE KICK:					

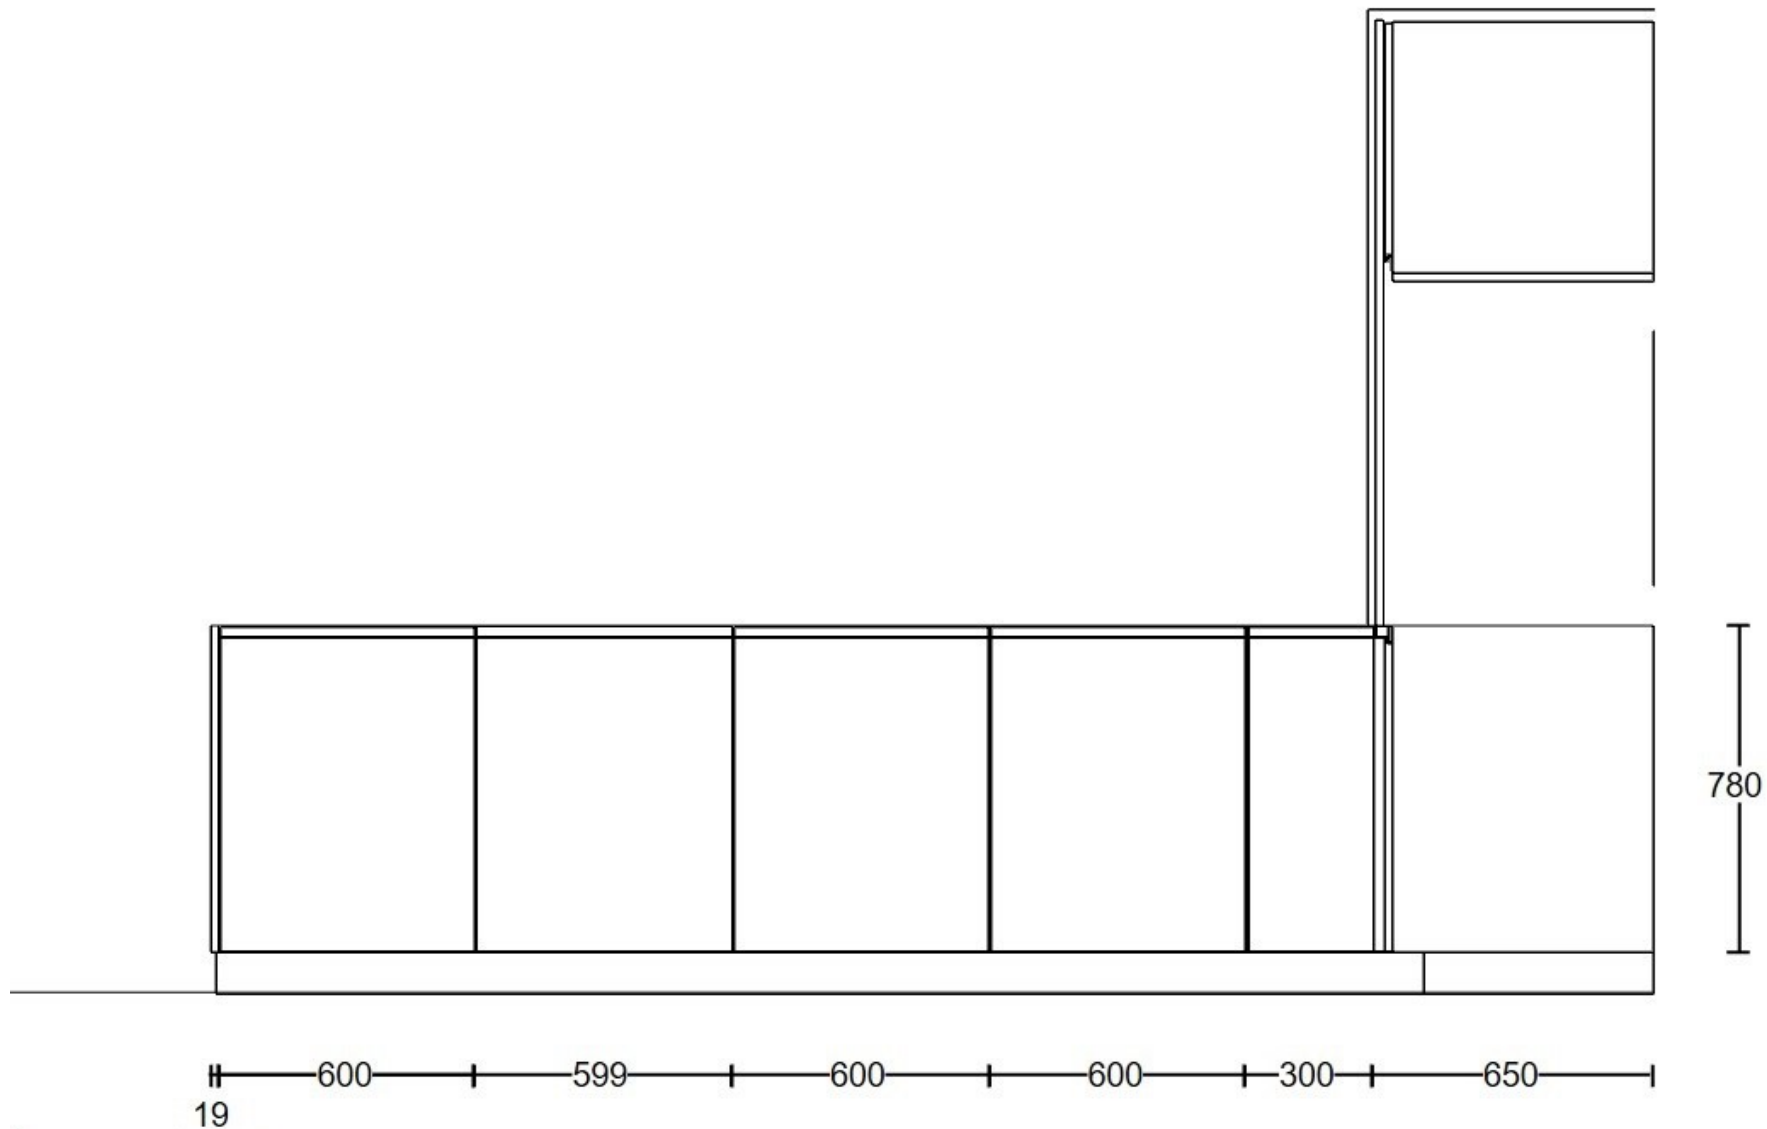

DOOR STYLE:	CABINET BOXES:	FON TILE kitchen & bath 270 Terminal Avenue Vancouver, BC Canada V6A 2L6 www.fontile.com	JOB NAME: DISPLAY KITCHEN	SCALE:	ROOM # :
DRAWER STYLE:	DRAWER BOXES:		Address:	Date: 08/03/23	ELEVATION
COLOR:	DRAWER HARDWARE:		City:	REVISION:	3B
MATERIAL:	LIGHT VALANCES:		Job #:	Drawn by: TERI C	PAGE:
	FINISHED ENDS:				3 of 6
	CROWN MOULDING:				
	HANDLES:				
	TOE KICK:				

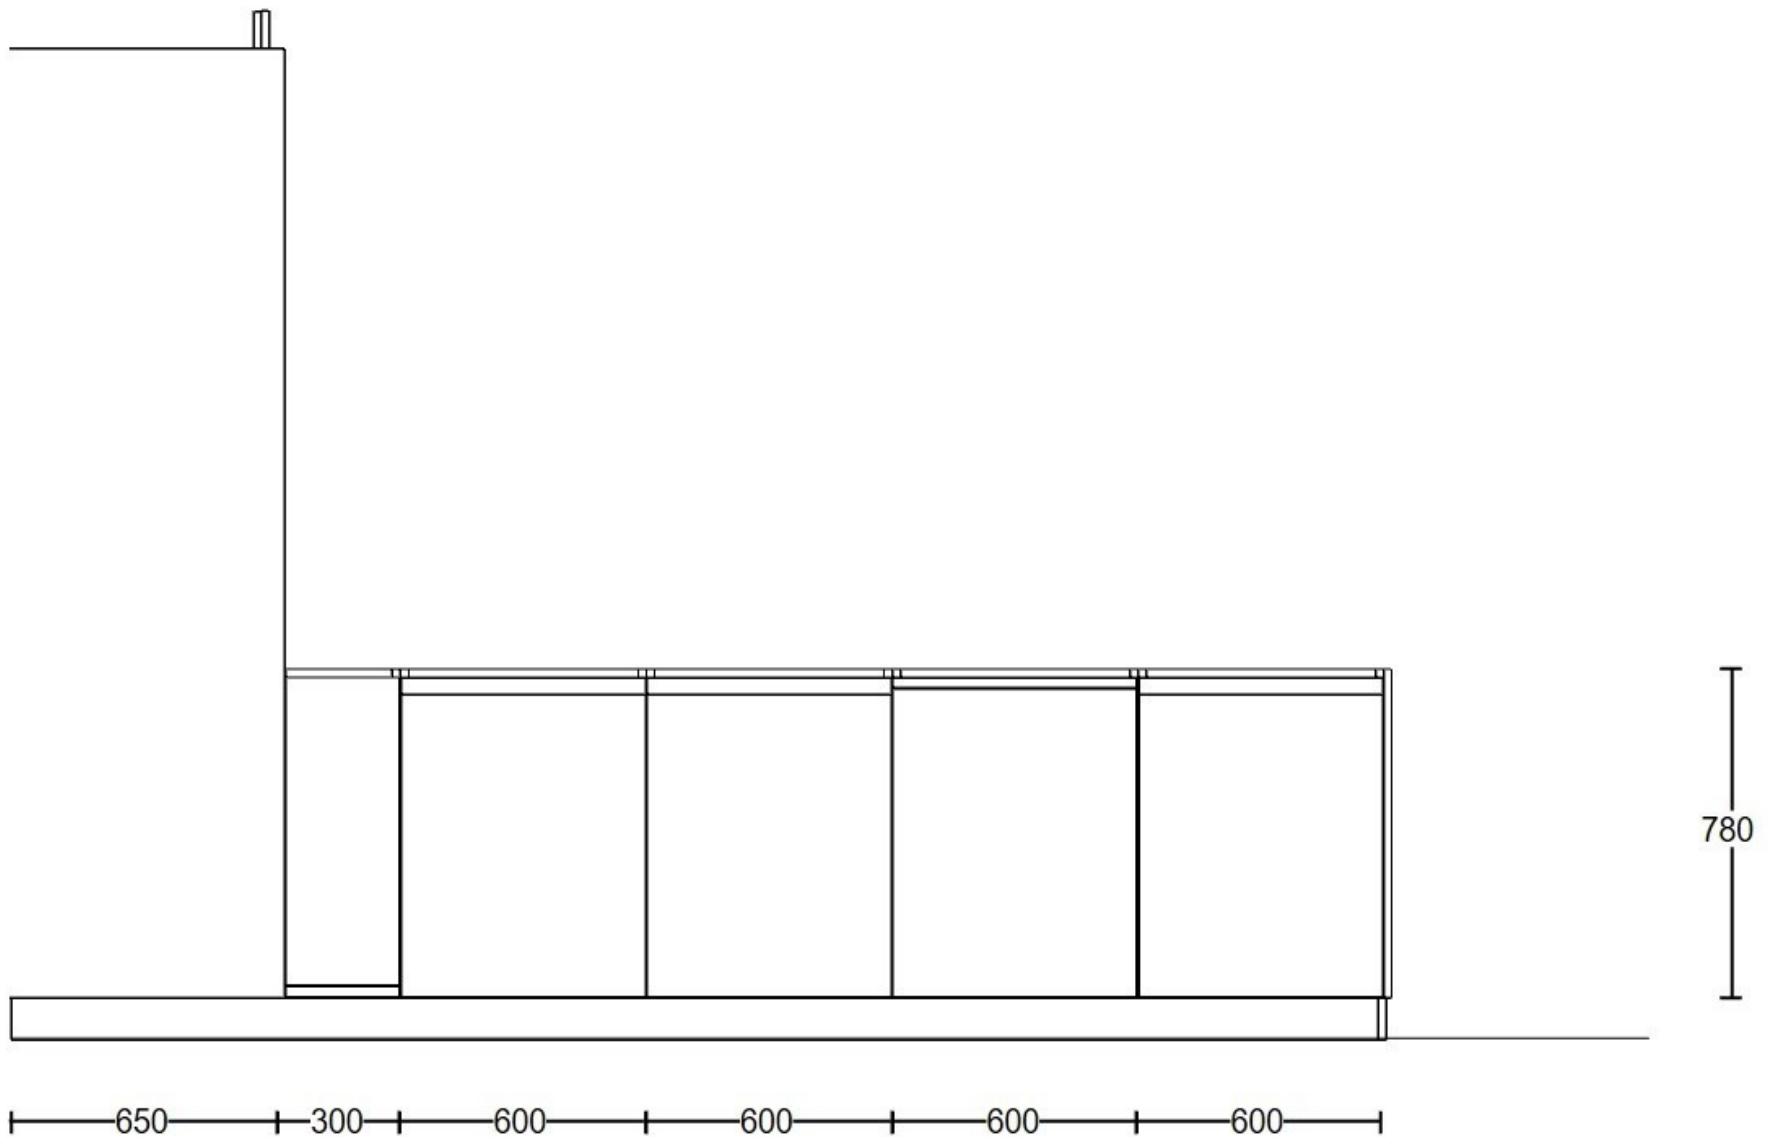

DOOR STYLE:	CABINET BOXES:	FON TILE kitchen & bath 270 Terminal Avenue Vancouver, BC Canada V6A 2L6 www.fontile.com	JOB NAME: DISPLAY KITCHEN	SCALE:	ROOM # :
DRAWER STYLE:	DRAWER BOXES:		Address:	Date: 08/03/23	ELEVATION 3A
COLOR:	DRAWER HARDWARE:		City:	REVISION:	PAGE: 4 of 6
MATERIAL:	LIGHT VALANCES:		Job #:	Drawn by: TERI C	
	FINISHED ENDS:				
	CROWN MOULDING:				
	HANDLES:				
	TOE KICK:				

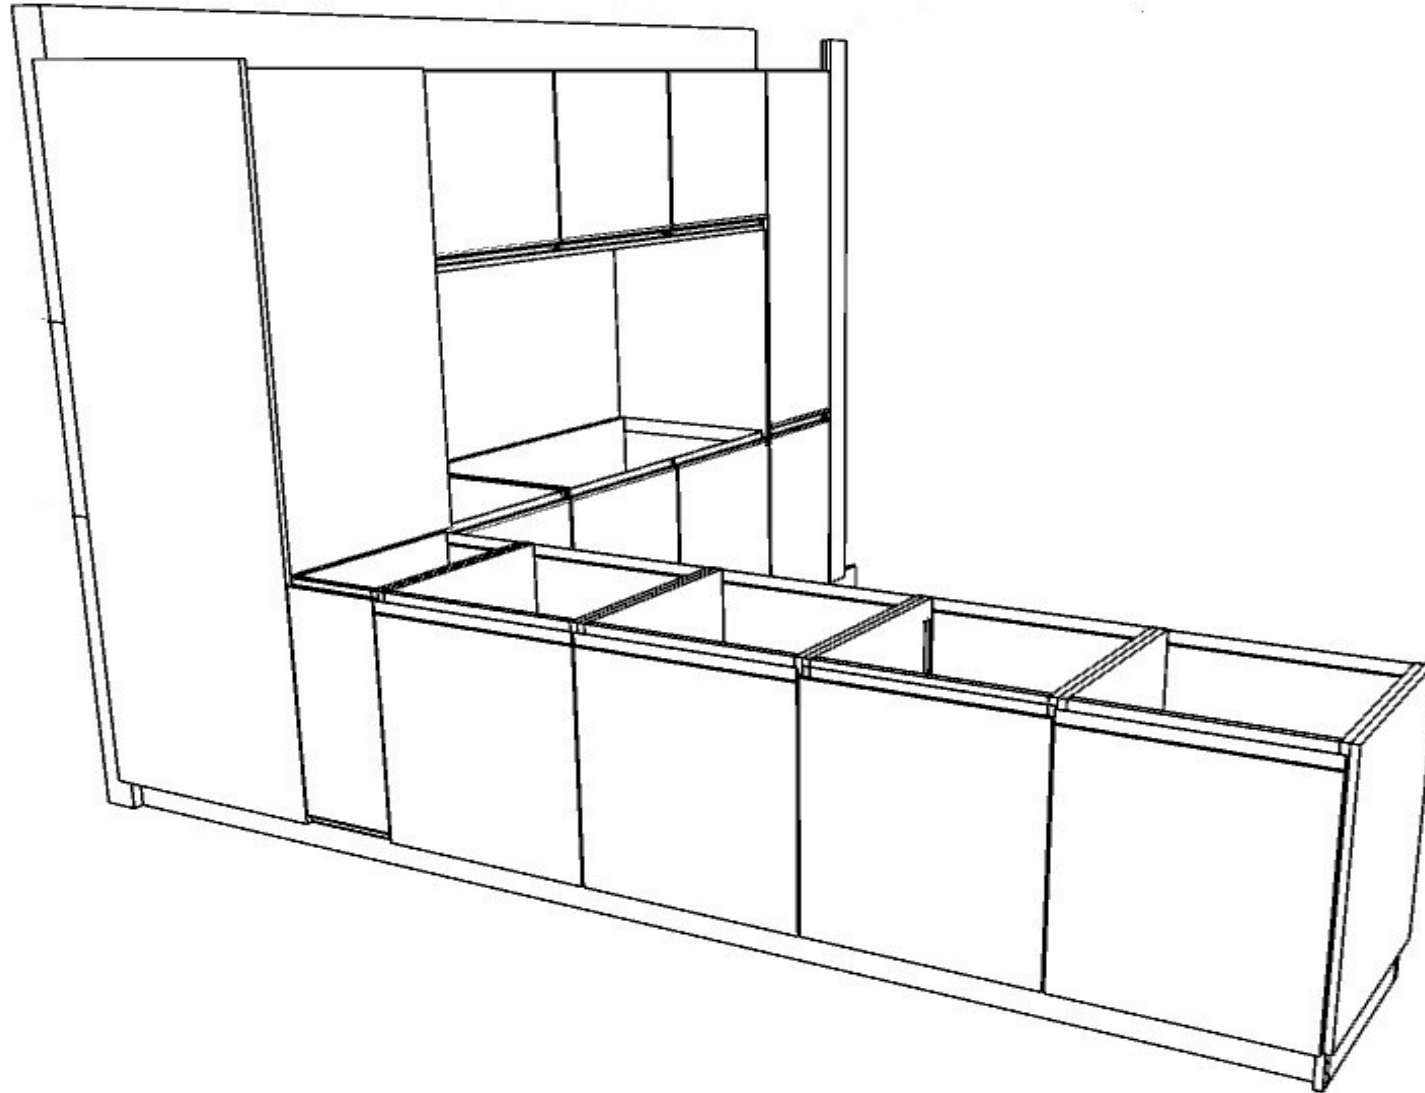

DOOR STYLE:	CABINET BOXES:	FON TILE kitchen & bath 270 Terminal Avenue Vancouver, BC Canada V6A 2L6 www.fontile.com	JOB NAME: DISPLAY KITCHEN	SCALE:	ROOM # :
DRAWER STYLE:	DRAWER BOXES:		Address:	Date: 08/03/23	3D RENDER
COLOR:	DRAWER HARDWARE:		City:	REVISION:	
MATERIAL:	LIGHT VALANCES:		Job #:	Drawn by: TERI C	PAGE:
	FINISHED ENDS:				6 of 6
	CROWN MOULDING:				
	HANDLES:				
	TOE KICK:				